



# ROUTE 7 CORRIDOR IMPROVEMENTS (LEESBURG PIKE)

FROM RESTON AVENUE TO JARRETT VALLEY DRIVE

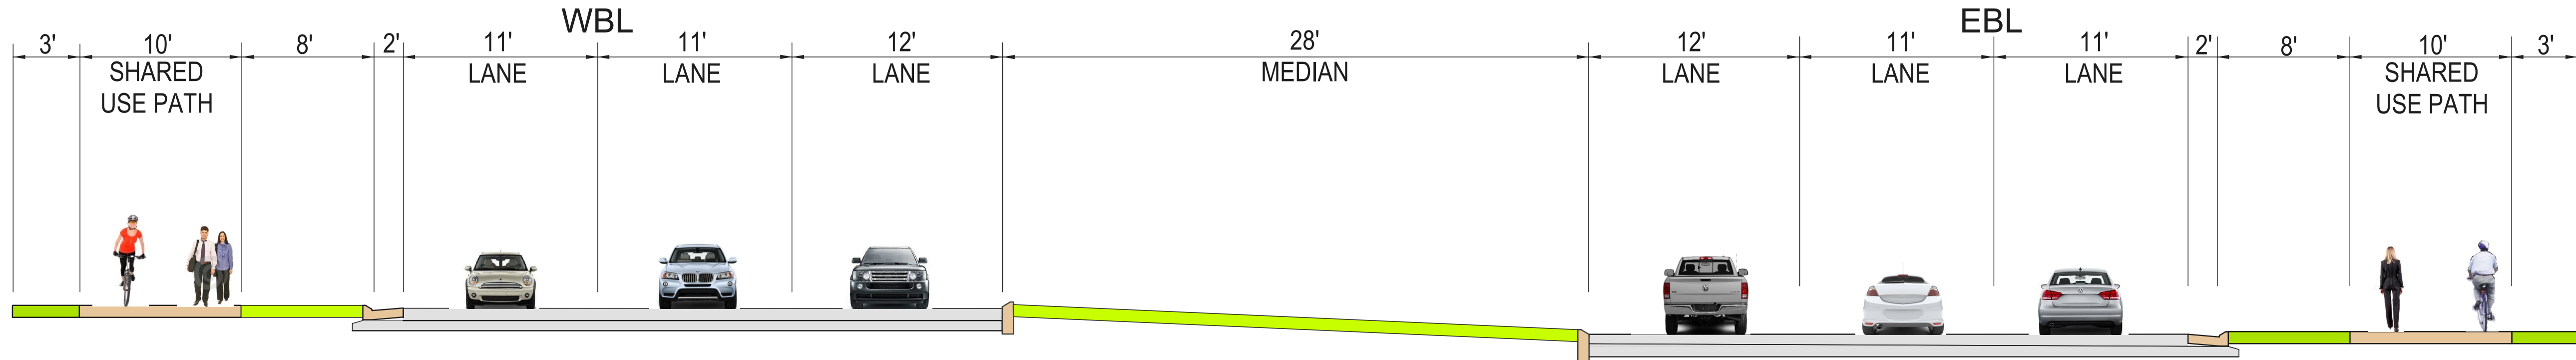

TYPICAL SECTION - WESTERN HALF OF PROJECT

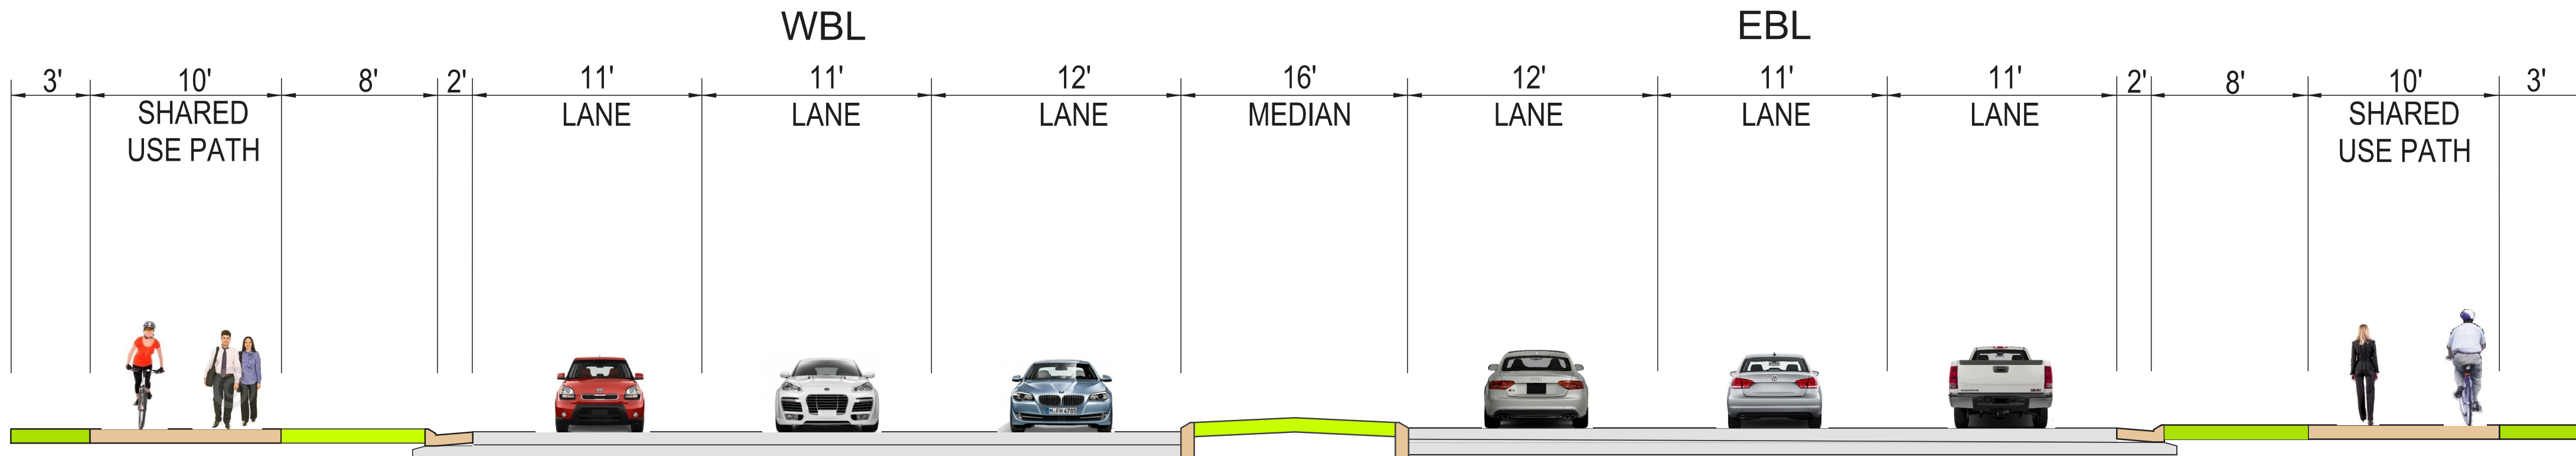

TYPICAL SECTION - EASTERN HALF OF PROJECT

