


Route 7 Corridor Improvements Project (1 of 8)

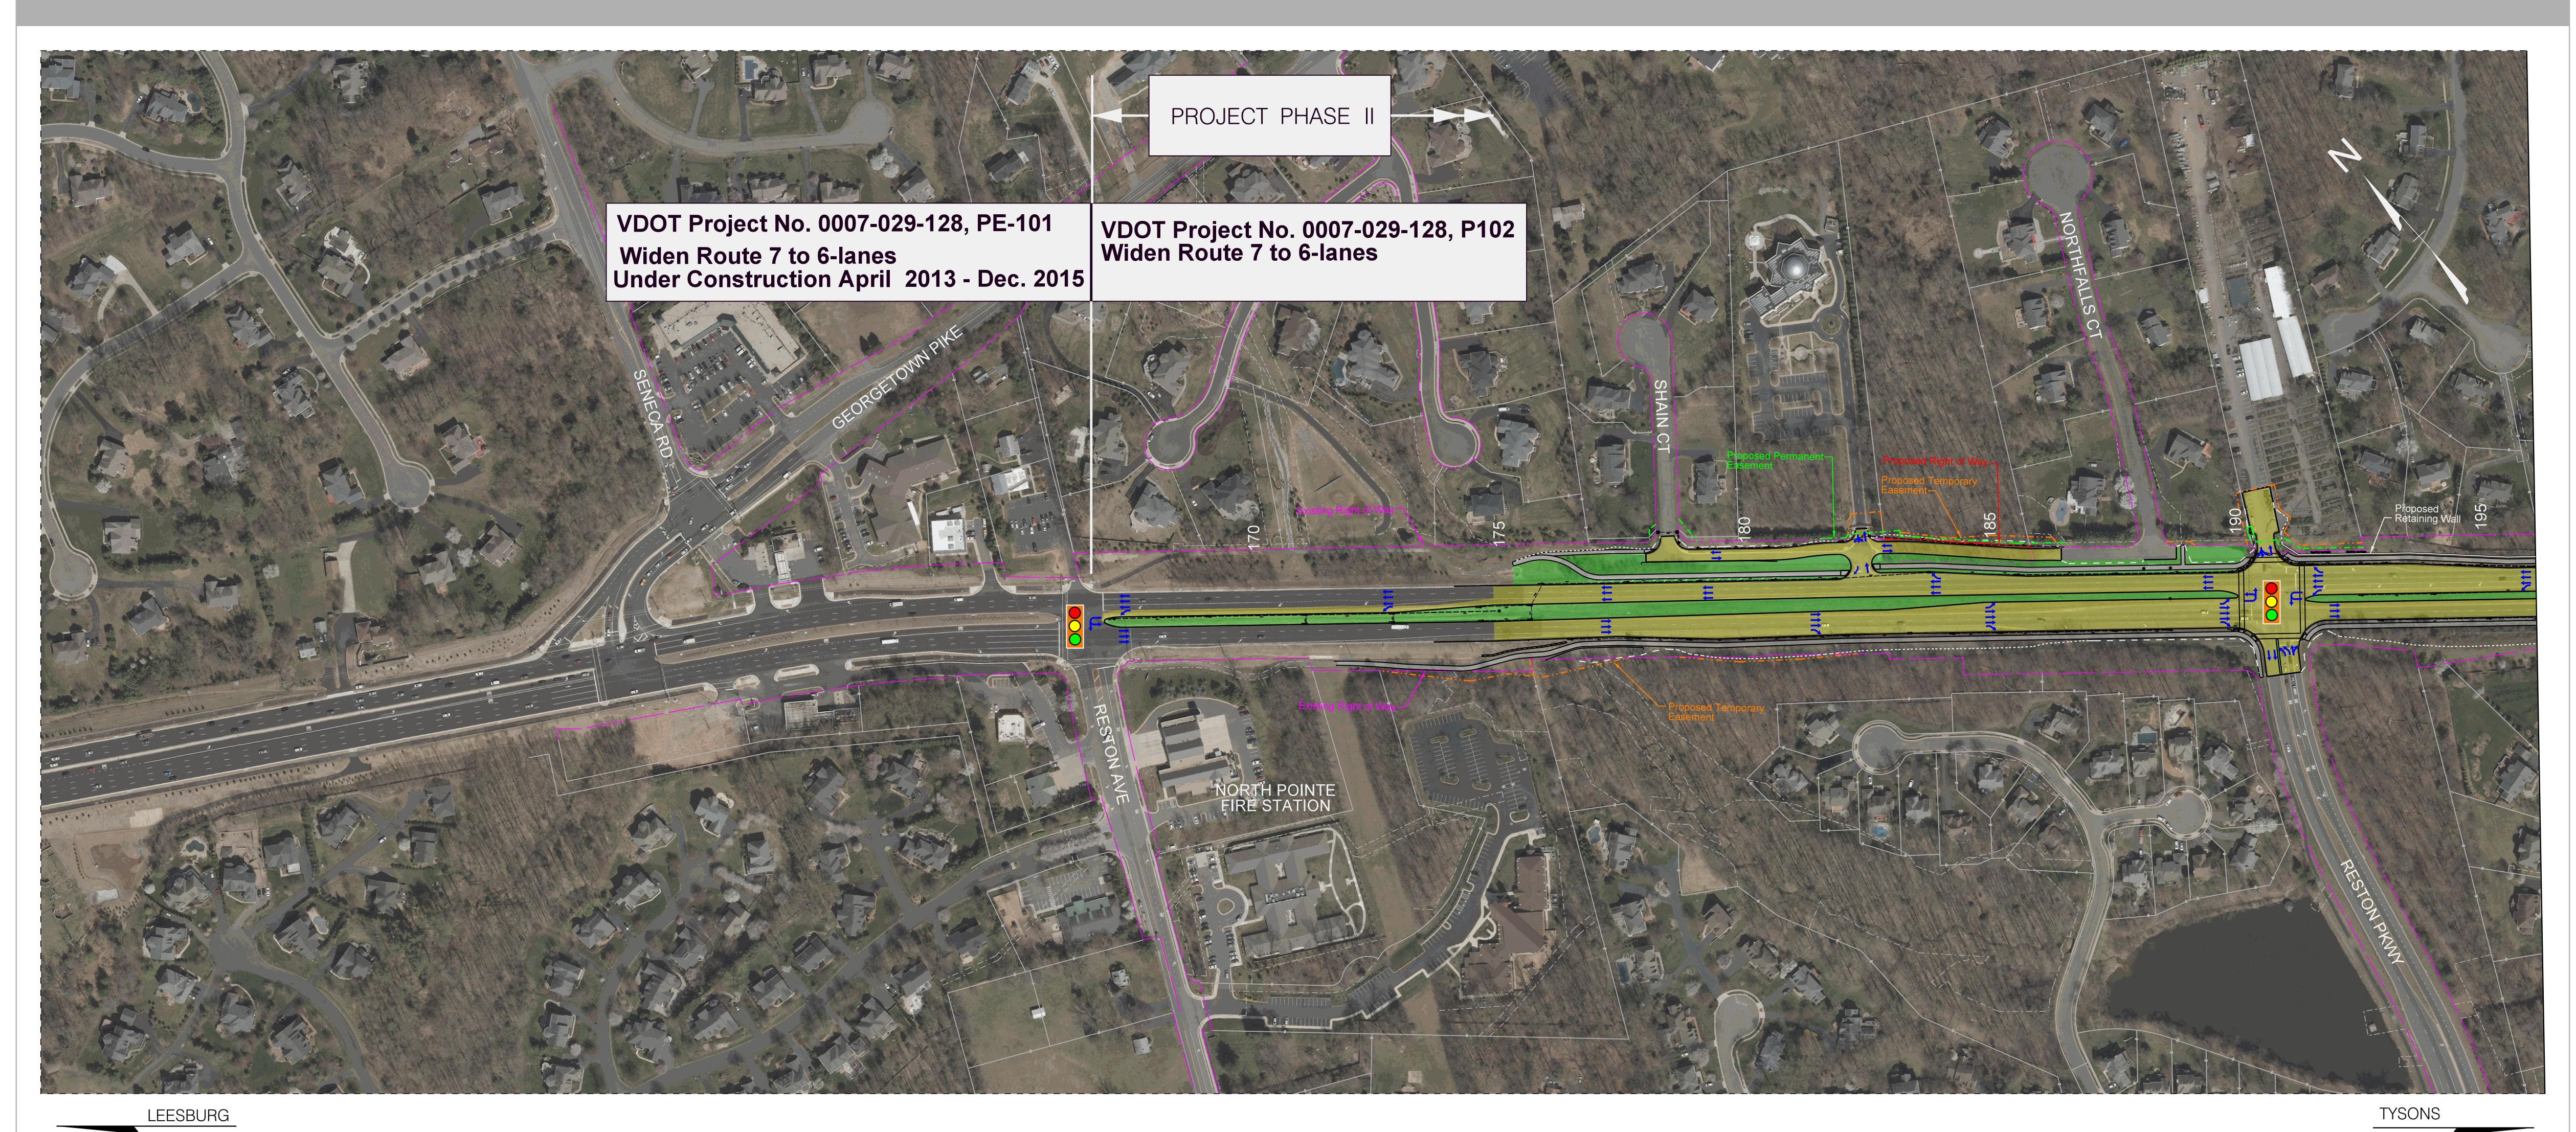



gend	
Proposed Road	Construction Limits in Cut
Proposed Bridge	– – Construction Limits in Fill
Proposed Shared Use Path/Sidewalk/Trail	··-··- Proposed Temporary Easement
Proposed Preliminary Stormwater Management Basin	Proposed Permanent Easement
Proposed Signal	——— Proposed Right of Way
	Existing Rue Ston Location (Location to be revised

Route 7 Corridor Improvements Project Fairfax County, Virginia State Project Number: 0007-029-128, P102, R202, C502, B610 UPC 52328

