


Route 7 Corridor Improvements Project (7 of 8)

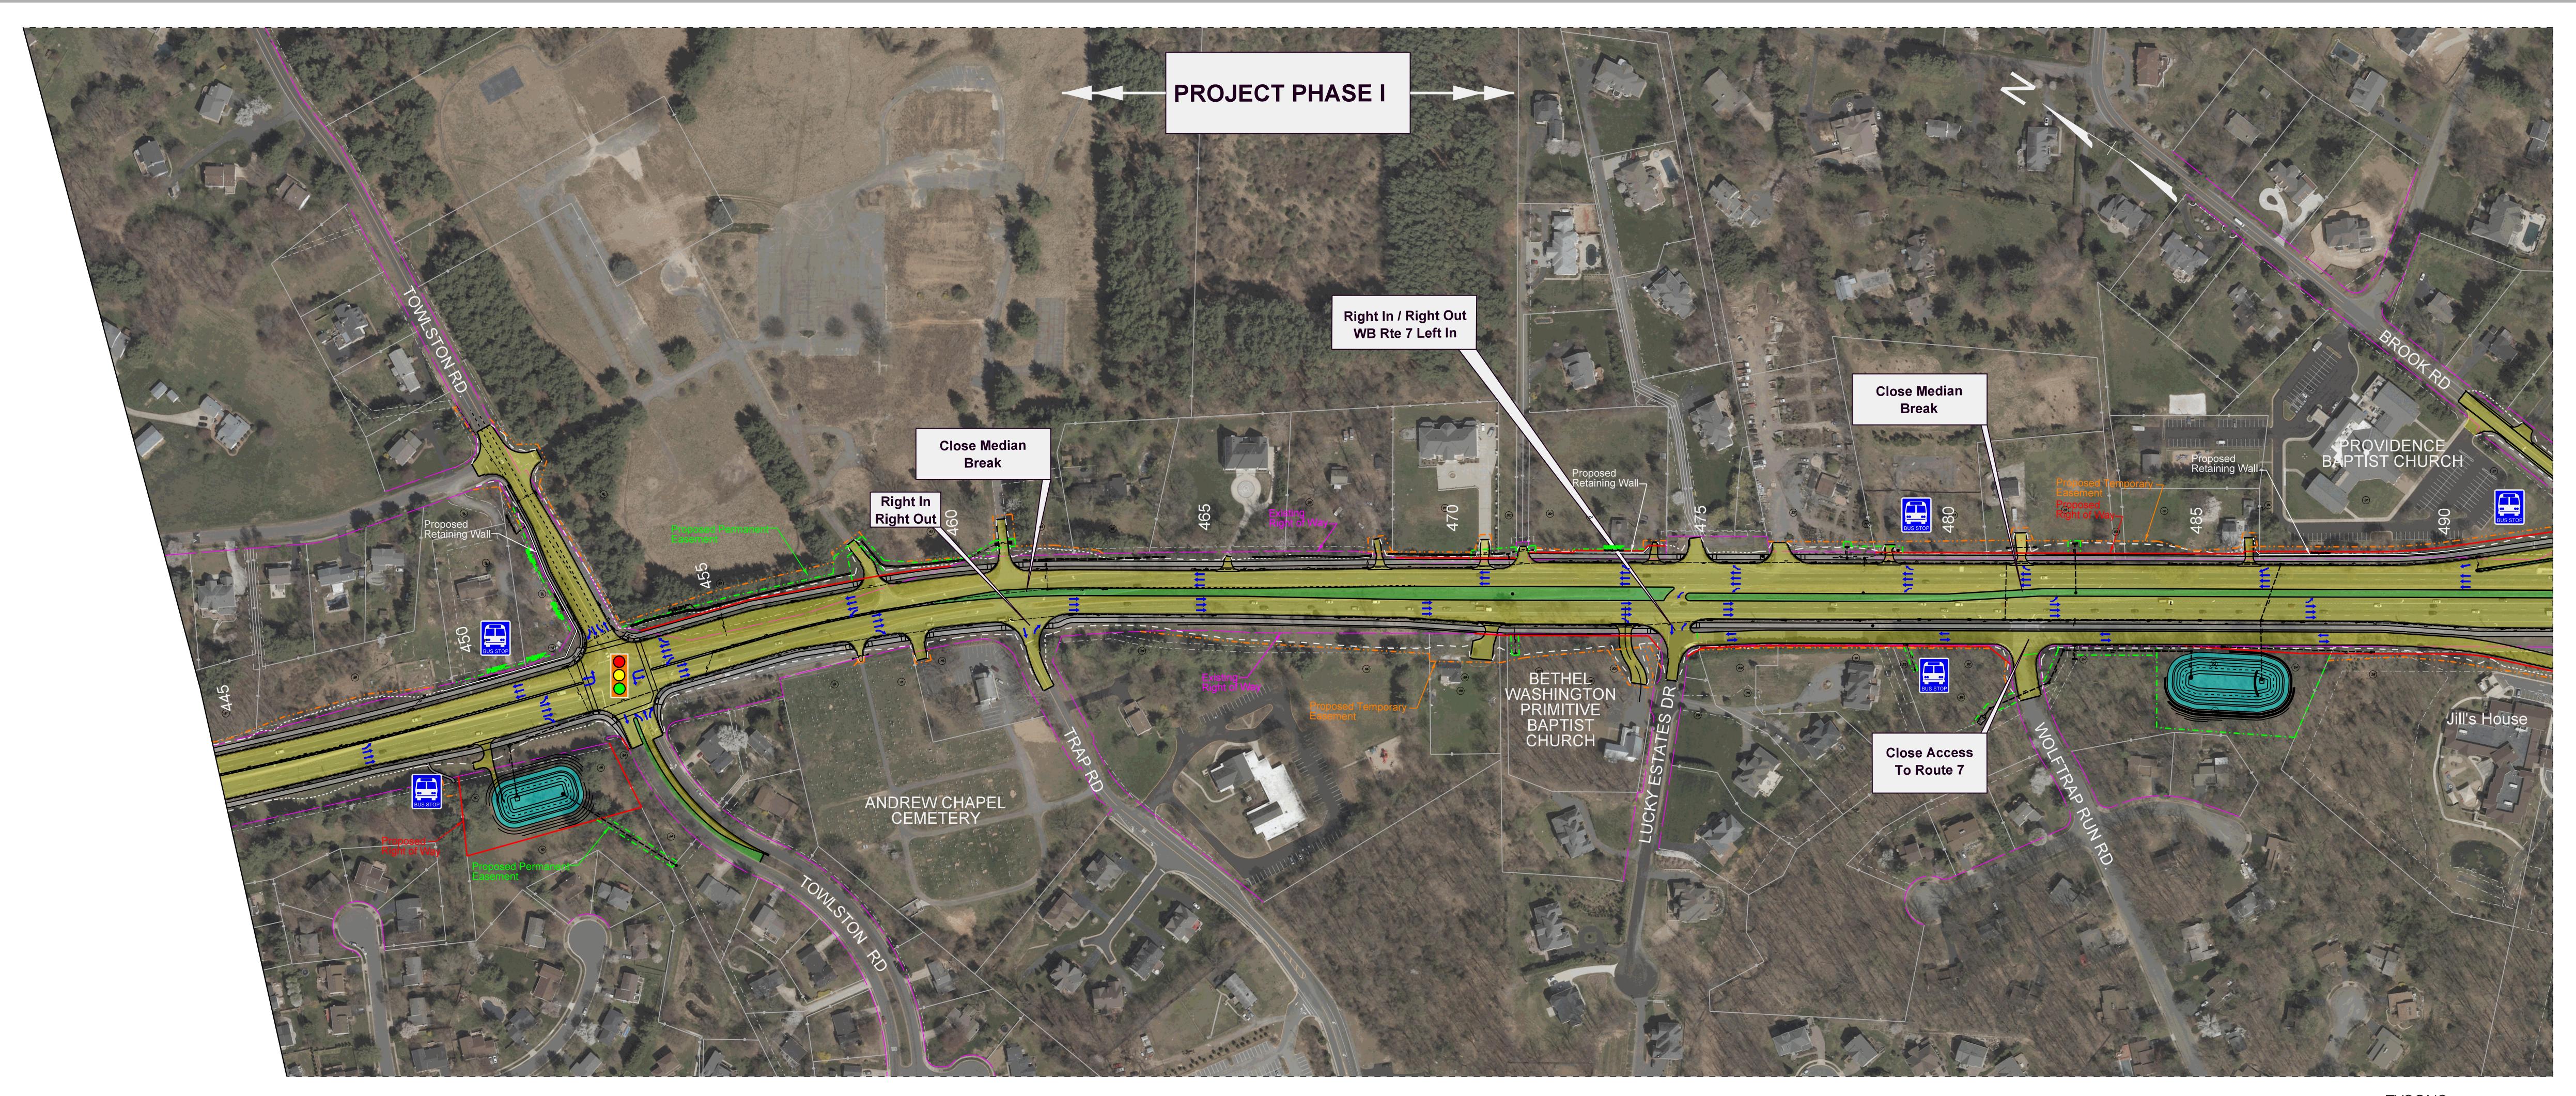




LEESBURG

Legend	
Proposed Road	Construction Limits in Cut
Proposed Bridge	− − − Construction Limits in Fill
Proposed Shared Use Path/Sidewals/Trail	··-··- Proposed Temporary Easement
Proposed Preliminary Stormwater Management Basin	Proposed Permanent Easement
Proposed Signal	—— Proposed Right of Way
Existing Right of Way	Existing Bus Stop Location (Location to be revised with Proposed Design)

Route 7 Corridor Improvements Project
Fairfax County, Virginia
State Project Number: 0007-029-128, P102, R202, C502, B610
UPC 52328

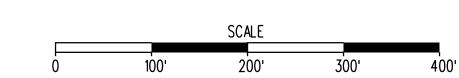

ALL INFORMATION PRESENTED AT THIS PUBLIC INFORMATION MEETING FOR THE ROUTE 7 CORRIDOR IMPROVEMENTS PROJECT IS CONCEPTUAL AND PRELIMINARY IN NATURE. ITEMS SHOWN ARE SUBJECT TO CHANGE BASED ON COMMENTS RECEIVED AND INFORMATION OBTAINED AS THE PROJECT PROGRESSES. ITEMS UNKNOWN AND/OR UNAVAILABLE AT THIS TIME AND THEREFORE NOT DEPICTED ON THIS DISPLAY INCLUDE UTILITY AND/OR MAINTENANCE EASEMENTS; AND OTHER DESIGN ELEMENTS TO BE INCORPORATED AS THE PROJECT FURTHER DEVELOPS. THE PRELIMINARY LOCATION OF POTENTIAL SOUND BARRIER WALLS ARE SHOWN ON SEPARATE DISPLAY BOARDS. THIS CONCEPTUAL LAYOUT IS UNAPPROVED AND IS NOT BE USED FOR ANY TYPE OF CONSTRUCTION OR THE ACQUISITION OF RIGHT OF WAY.