


## Route 7 Corridor Improvements Project (8 of 8)

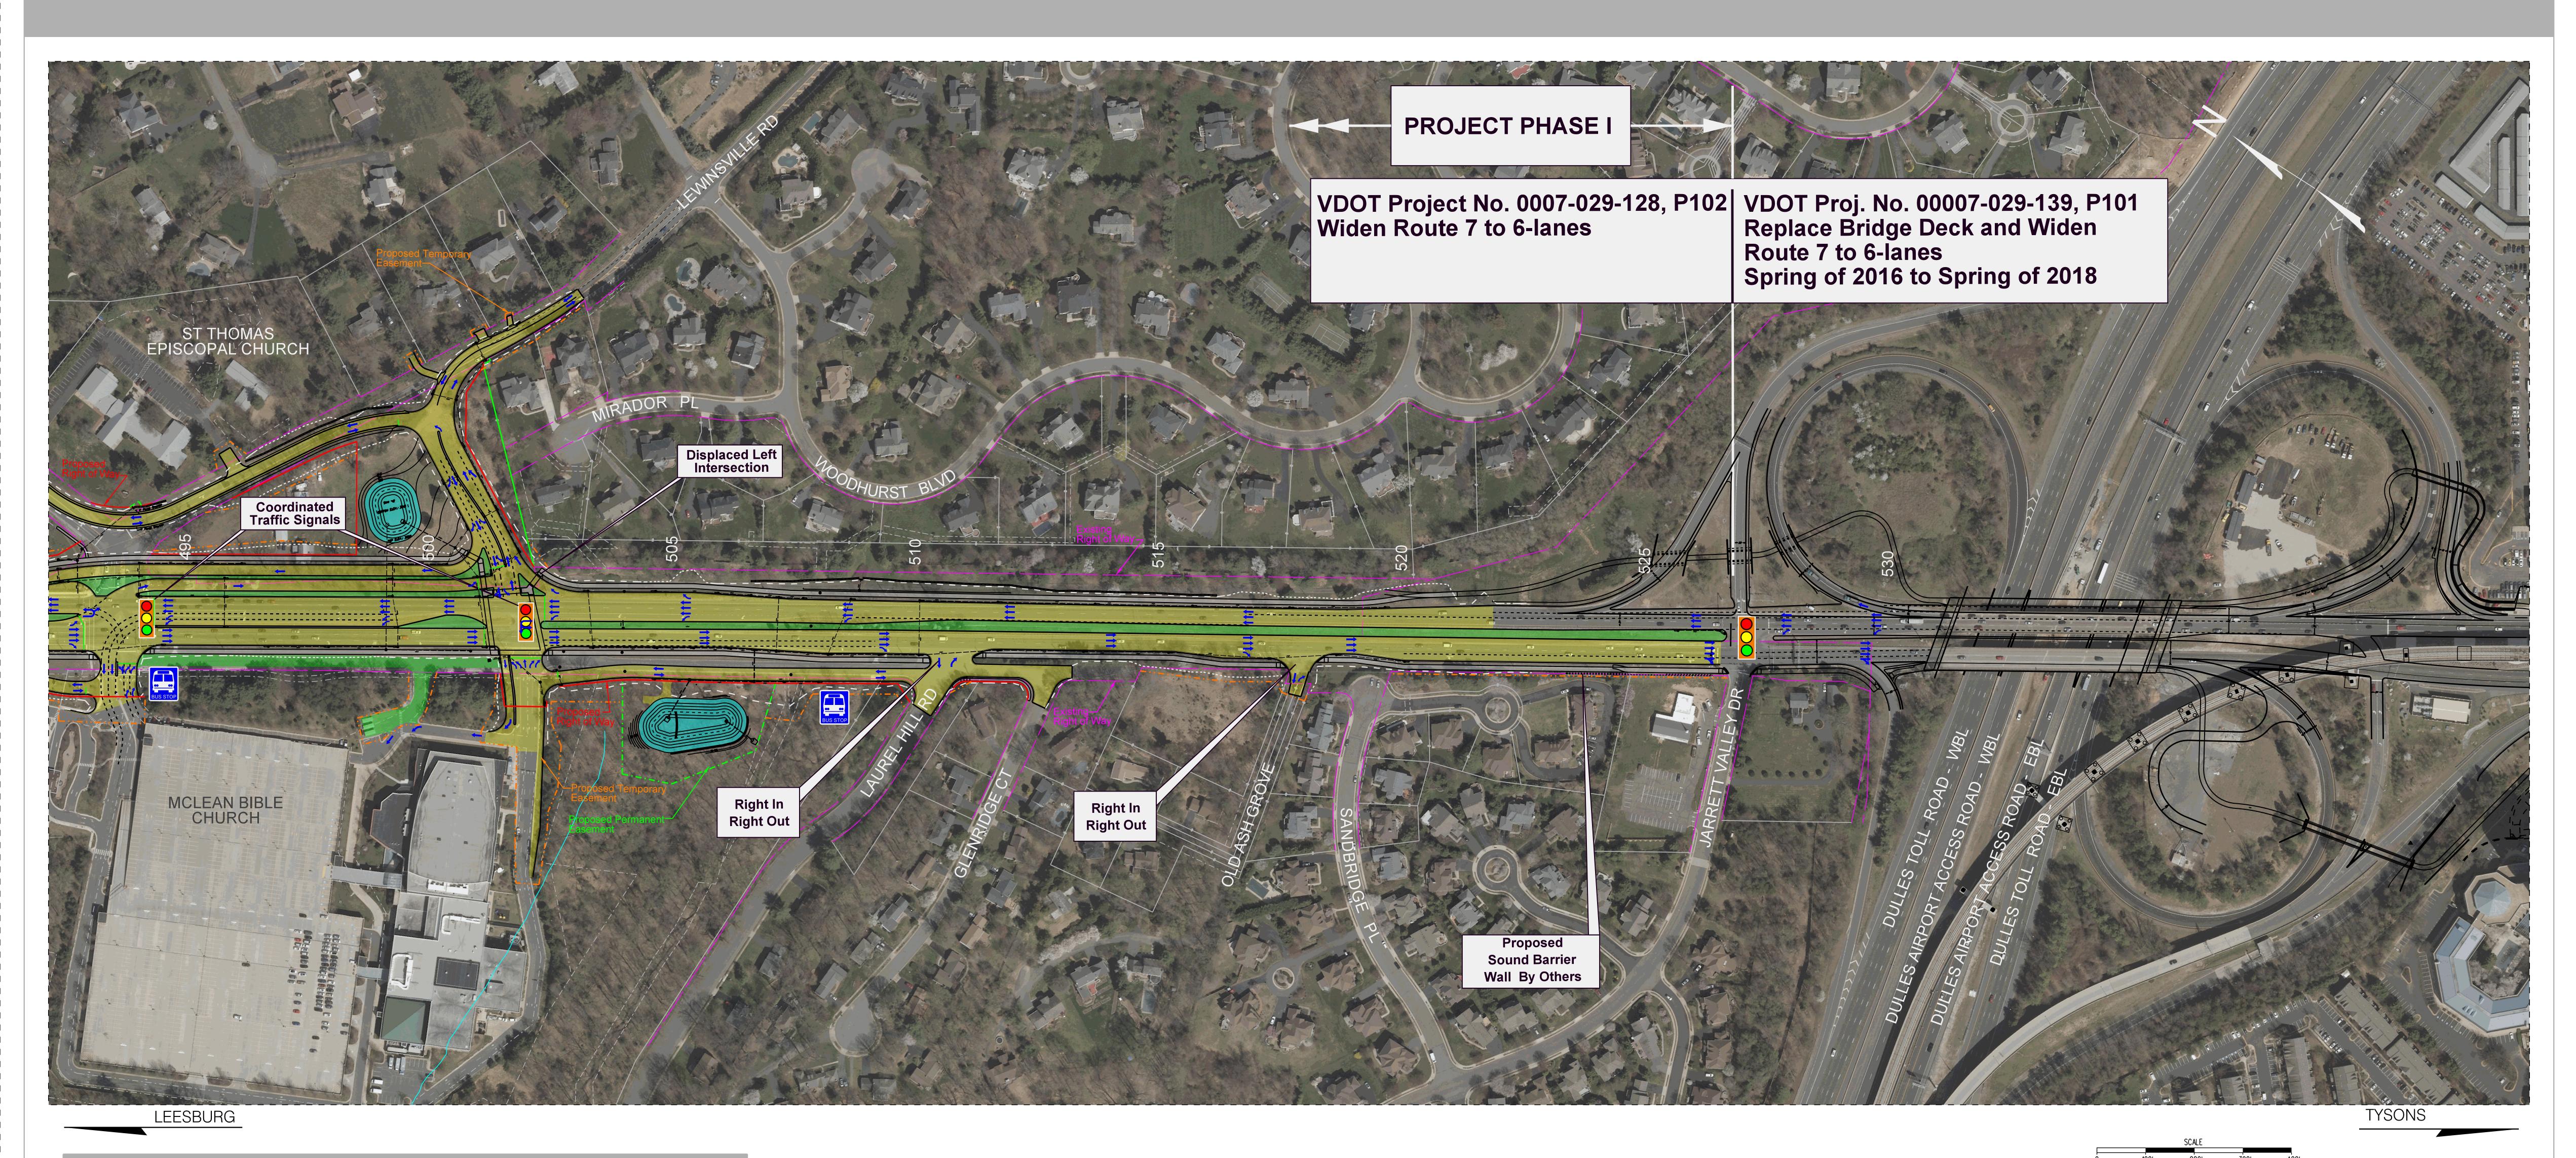



Legend	
Proposed Road	Construction Limits in Cut
Proposed Bridge	Construction Limits in Fill
Proposed Shared Use Path/Sidewalk/Trail	··-·- Proposed Temporary Easement
Proposed Preliminary Stormwater Management Bas	sin Proposed Permanent Easement
	Dropood Dight of Woy

Existing Right of Way

Existing Bus Stop Location (Location to be revised with Proposed Design)

## Route 7 Corridor Improvements Project Fairfax County, Virginia State Project Number: 0007-029-128, P102, R202, C502, B610 UPC 52328

